

| CONSTRUCTION NORTH | NOTES |
|--------------------|--|
| | 1. VERIFY ALL DIMENSIONS PRIOR TO CONSTRUCTION. |
| | 2. DO NOT SCALE DRAWINGS. |
| | 3. REPORT ALL DISCOVERIES OF ERRORS, OMISSIONS OR DISCREPANCIES TO THE ARCHITECT OR DESIGN ENGINEER AS APPLICABLE. |
| | 4. USE ONLY LATEST REVISED DRAWINGS OR THOSE THAT ARE MARKED "ISSUED FOR CONSTRUCTION". |
| | 5. THE DRAWINGS ARE THE PROPERTY OF PLASTON ARCHITECT AND MUST BE RETURNED ON COMPLETION OF THE PROJECT. ANY UNAUTHORIZED USE IS PROHIBITED. |



- EXTERIOR FINISH LEGEND**
- ① EXTERIOR INSULATION & FINISH SYSTEM FOR NON COMBUSTABLE CONSTRUCTION (DRYVIT SYSTEM OR APPROVED EQ.) COLOUR AND TEXTURE TO BE SELECTED
 - ② PREFINISHED 24 Gs. METAL FLASHING. COLOUR TO BE WHITE.
 - ③ EXISTING BUILDING TO REMAIN


MAIN STREET ELEVATION, EAST

| NO. | DATE | APVD. | REVISION |
|-----|-------------|-------|------------------------------|
| | MAR. 12/88 | | REISSUED FOR BUILDING PERMIT |
| | NOV. 17/88 | | ISSUED FOR BUILDING PERMIT |
| | SEPT. 30/88 | | ISSUED FOR SITE PLAN REVIEW |

| | | | | |
|--|--|--|--|--|
| | | | | |
| | | | | |
| | | | | |
| | | | | |

| DATE | DRAWN | CHECKED | APPROVED | REVISION NO. |
|---------------------------|---------|---------|----------|-------------------|
| SEPTEMBER 30/88 | G. MCN. | M.M. | | |
| SCALE 3/16" = 1'-0" | | | | PROJECT NO. 98123 |
| DWG. TITLE EAST ELEVATION | | | | DWG. NO. A-5 |

| CONSTRUCTION NORTH | NOTES |
|--------------------|--|
| | 1. VERIFY ALL DIMENSIONS PRIOR TO CONSTRUCTION. |
| | 2. DO NOT SCALE DRAWINGS. |
| | 3. REPORT ALL DISCOVERIES OF ERRORS, OMISSIONS OR DISCREPANCIES TO THE ARCHITECT OR DESIGN ENGINEER AS APPLICABLE. |
| | 4. USE ONLY LATEST REVISED DRAWINGS OR THOSE THAT ARE MARKED "ISSUED FOR CONSTRUCTION". |
| | 5. THE DRAWINGS ARE THE PROPERTY OF PLASTON ARCHITECT AND MUST BE RETURNED ON COMPLETION OF THE PROJECT. ANY UNAUTHORIZED USE IS PROHIBITED. |

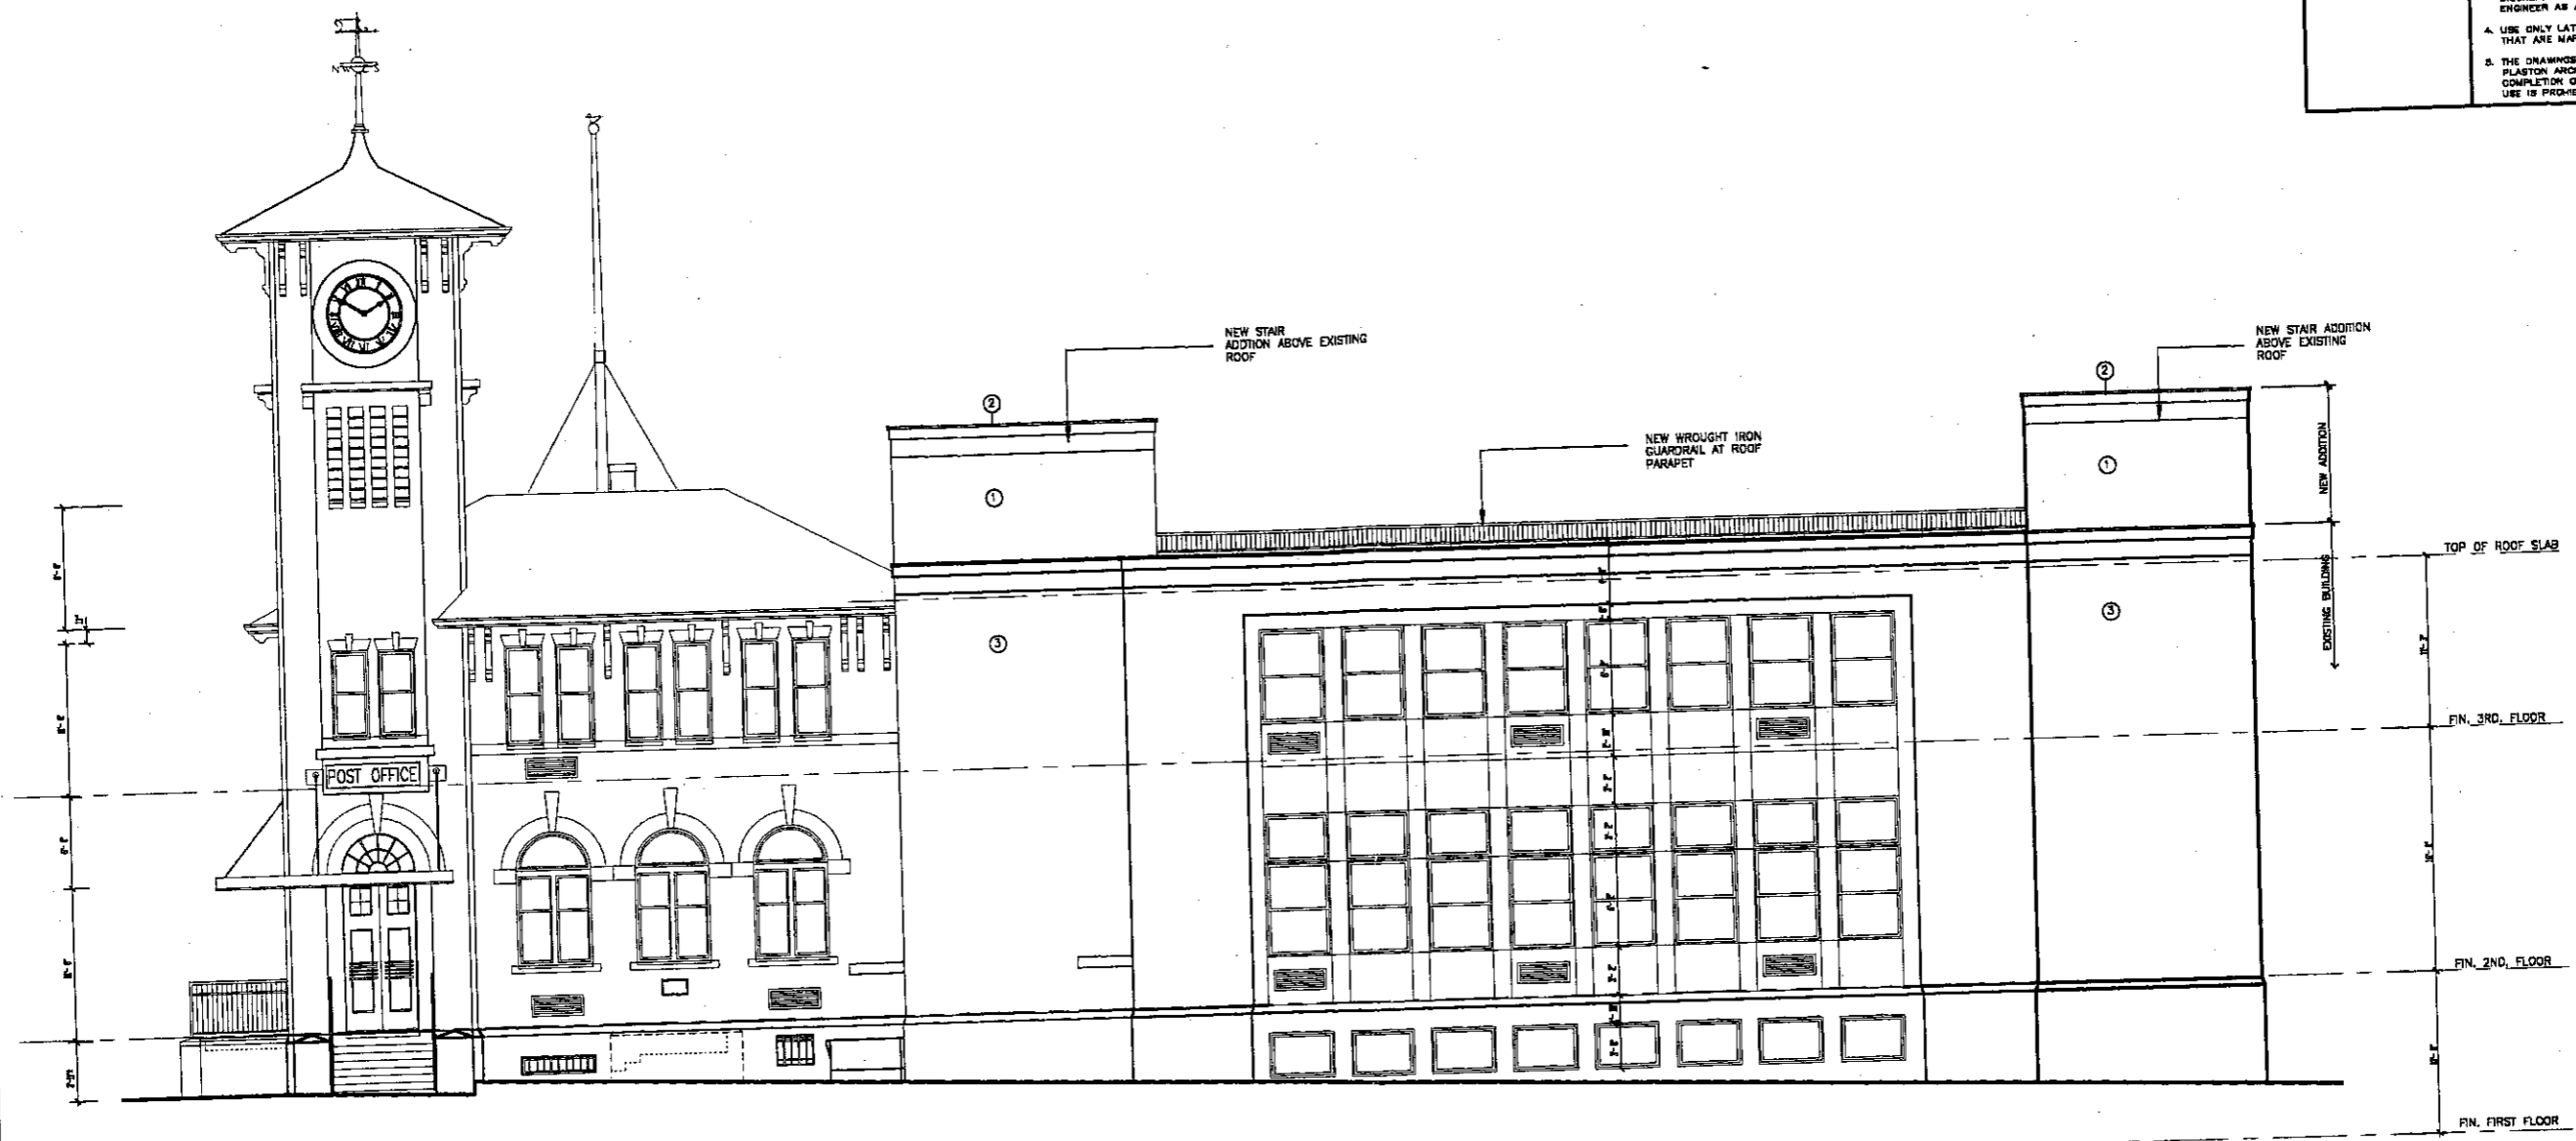


PARK STREET ELEVATION, NORTH

- EXTERIOR FINISH LEGEND**
- ① EXTERIOR INSULATION & FINISH SYSTEM FOR NON COMBUSTIBLE CONSTRUCTION ("DRYVIT" SYSTEM OR APPROVED EQ.) COLOUR AND TEXTURE TO BE SELECTED
 - ② PREFINISHED 24 Gg. METAL FLASHING. COLOUR TO BE WHITE.
 - ③ EXISTING BUILDING TO REMAIN

| | | | | |
|-----------------|------------------------------|----------|----------|--------------|
| MAR. 12/98 | REISSUED FOR BUILDING PERMIT | | | |
| MAY. 07/98 | ISSUED FOR BUILDING PERMIT | | | |
| SEPT. 20/98 | ISSUED FOR SITE PLAN REVIEW | | | |
| NO. | DATE | APPROVED | REVISION | |
| | | | | |
| | | | | |
| DATE | DRAWN | CHECKED | APPROVED | REVISION NO. |
| SEPTEMBER 30/98 | S. WCM. | J.M. | | |
| SCALE | | | | PROJECT NO. |
| 3/16" = 1'-0" | | | | 98123 |
| ORG. TITLE | | | | DRAW. NO. |
| NORTH ELEVATION | | | | A-6 |

| CONSTRUCTION NORTH | NOTES |
|--------------------|--|
| | 1. VERIFY ALL DIMENSIONS PRIOR TO CONSTRUCTION. |
| | 2. DO NOT SCALE DRAWINGS. |
| | 3. REPORT ALL DISCOVERIES OF ERRORS, OMISSIONS OR DISCREPANCIES TO THE ARCHITECT OR DESIGN ENGINEER AS APPLICABLE. |
| | 4. USE ONLY LATEST REVISED DRAWINGS OR THOSE THAT ARE MARKED "ISSUED FOR CONSTRUCTION". |
| | 5. THE DRAWINGS ARE THE PROPERTY OF PLASTON ARCHITECT AND MUST BE RETURNED ON COMPLETION OF THE PROJECT. ANY UNAUTHORIZED USE IS PROHIBITED. |

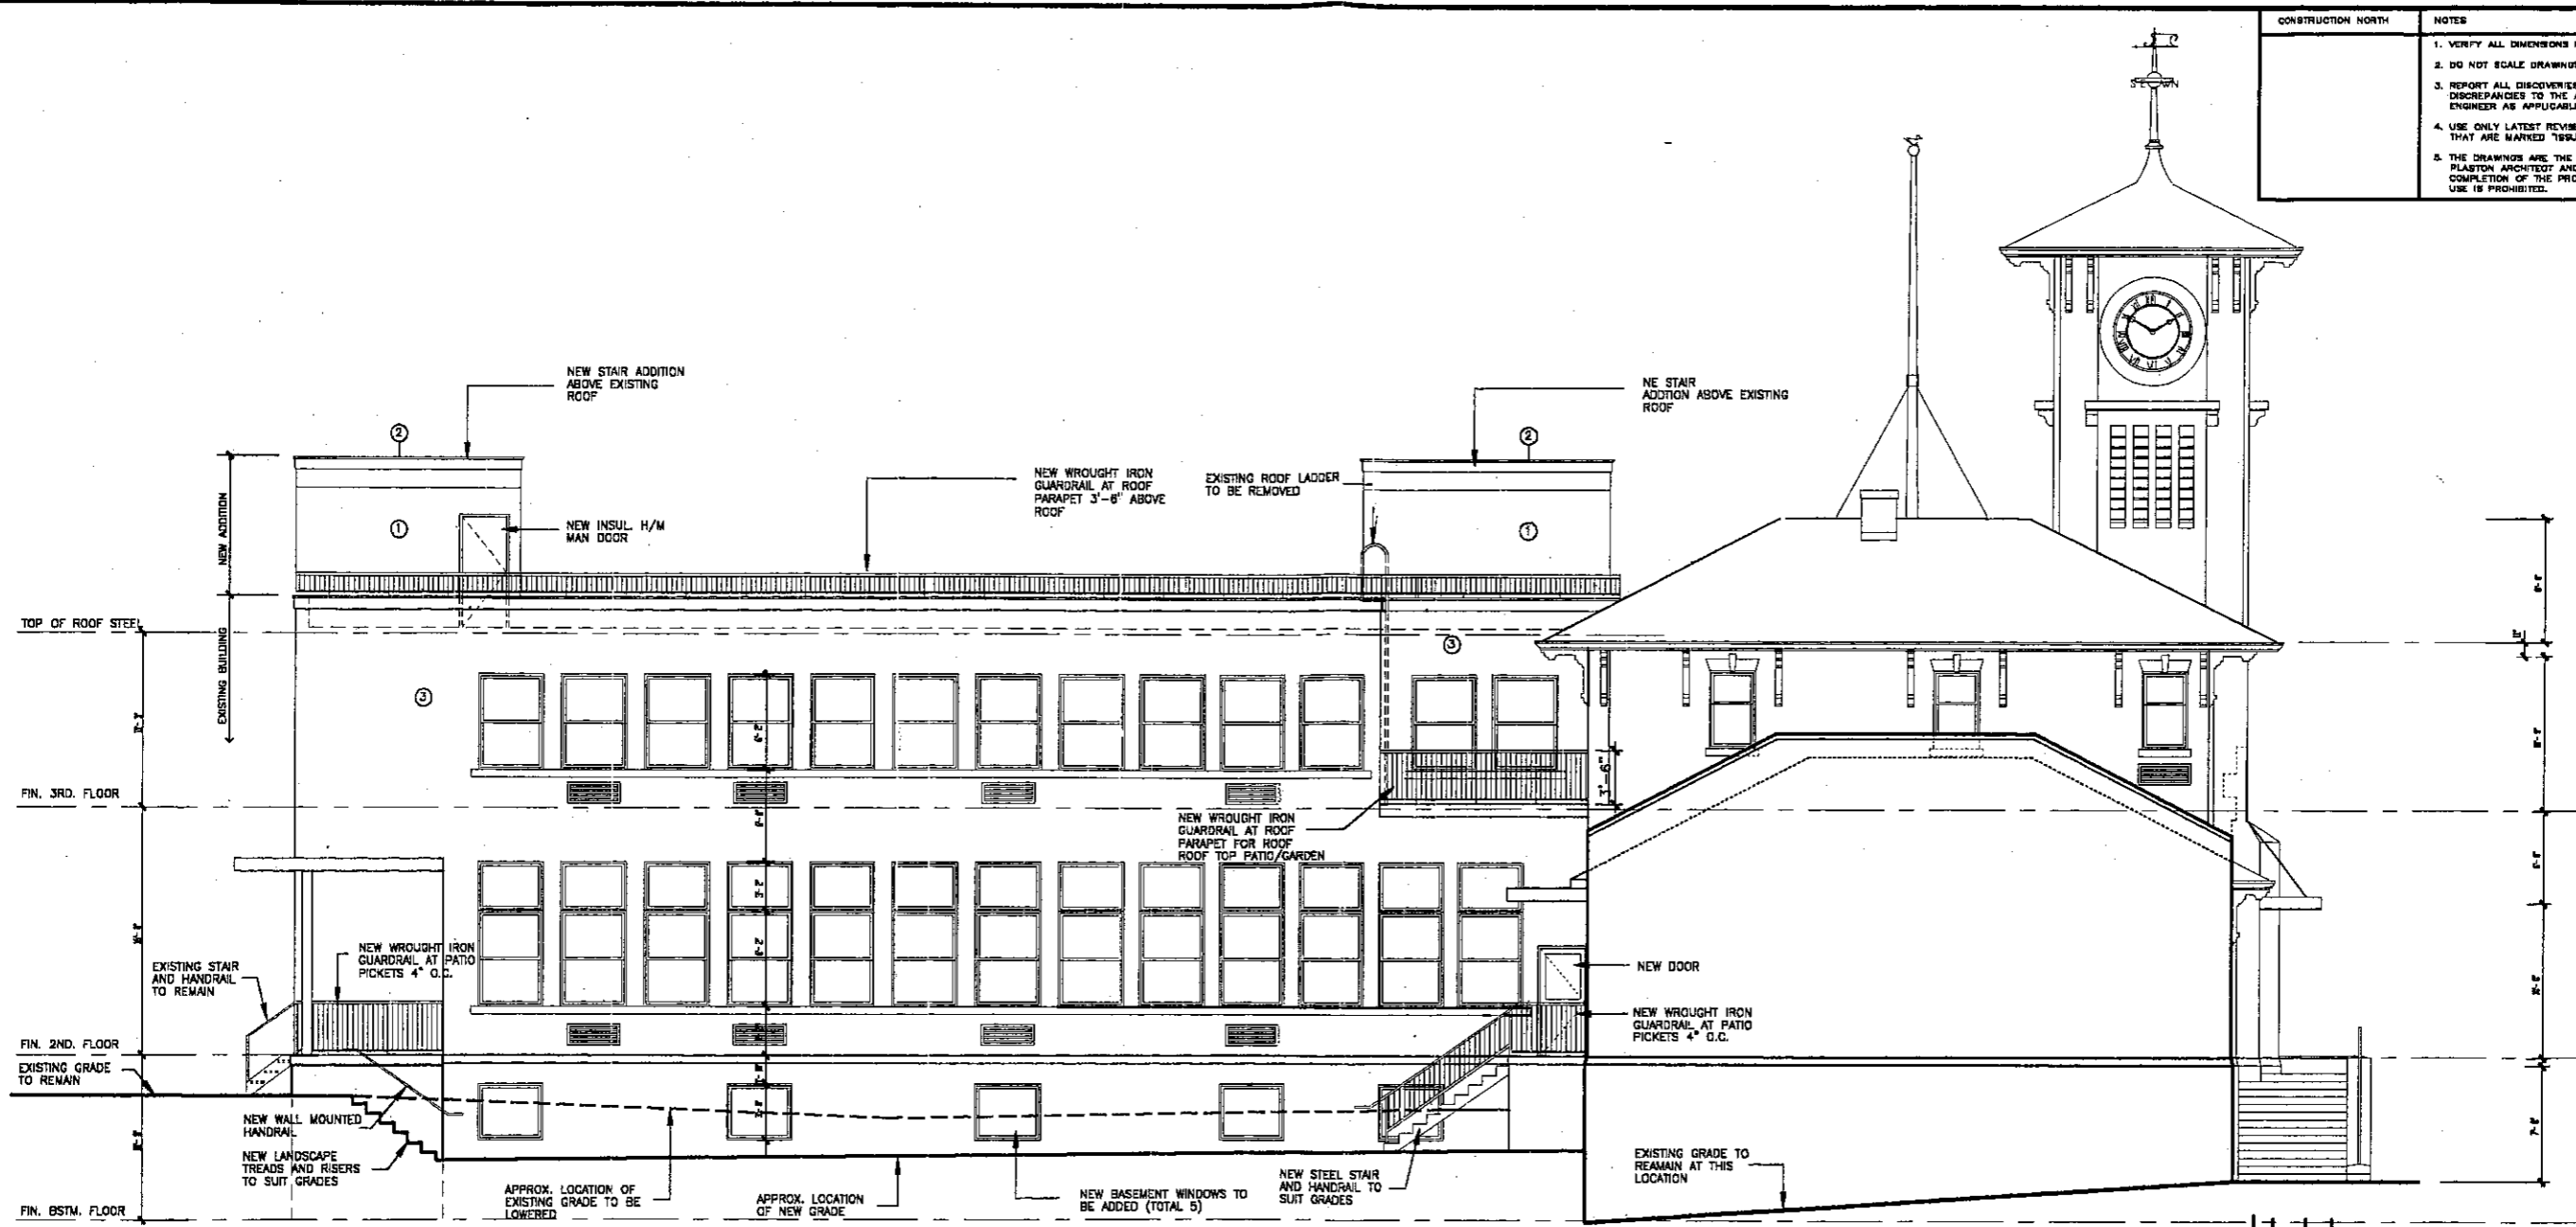

SIDE ELEVATION, SOUTH

- EXTERIOR FINISH LEGEND**
- ① EXTERIOR INSULATION & FINISH SYSTEM FOR NON COMBUSTIBLE CONSTRUCTION ("DRYMIT" SYSTEM OR APPROVED EQ.) COLOUR AND TEXTURE TO BE SELECTED
 - ② PREFINISHED 24 Gg. METAL FLASHING. COLOUR TO BE WHITE.
 - ③ EXISTING BUILDING TO REMAIN

| | | | | |
|------------------------|-----------------------------|----------|----------|--------------|
| DATE | ISSUED FOR BUILDING PERMIT | | | |
| MAR. 12/88 | | | | |
| DATE | ISSUED FOR BUILDING PERMIT | | | |
| NOV. 17/88 | | | | |
| DATE | ISSUED FOR SITE PLAN REVIEW | | | |
| SEPT. 30/88 | | | | |
| NO. | DATE | APPROVED | REVISION | |
| | | | | |
| | | | | |
| | | | | |
| DATE | DRAWN | CHECKED | APPROVED | REVISION NO. |
| SEPTEMBER 30/88 | G. MCN. | N.M. | | |
| SCALE | PROJECT NO. | | | |
| 3/16" = 1'-0" | 88123 | | | |
| DWG. TITLE | DWG. NO. | | | |
| SOUTH ELEVATION | A-8 | | | |