


AREA CALCULATED PER BOMA RETAIL BUILDINGS EXTERIOR GROSS AREA.



ANY STATED AREAS AND/OR DIMENSIONS MAY VARY DUE TO EXISTING CONDITIONS. ACTUAL USABLE FLOOR SPACE MAY VARY FROM ANY STATED OR DEPICTED FLOOR AREA.

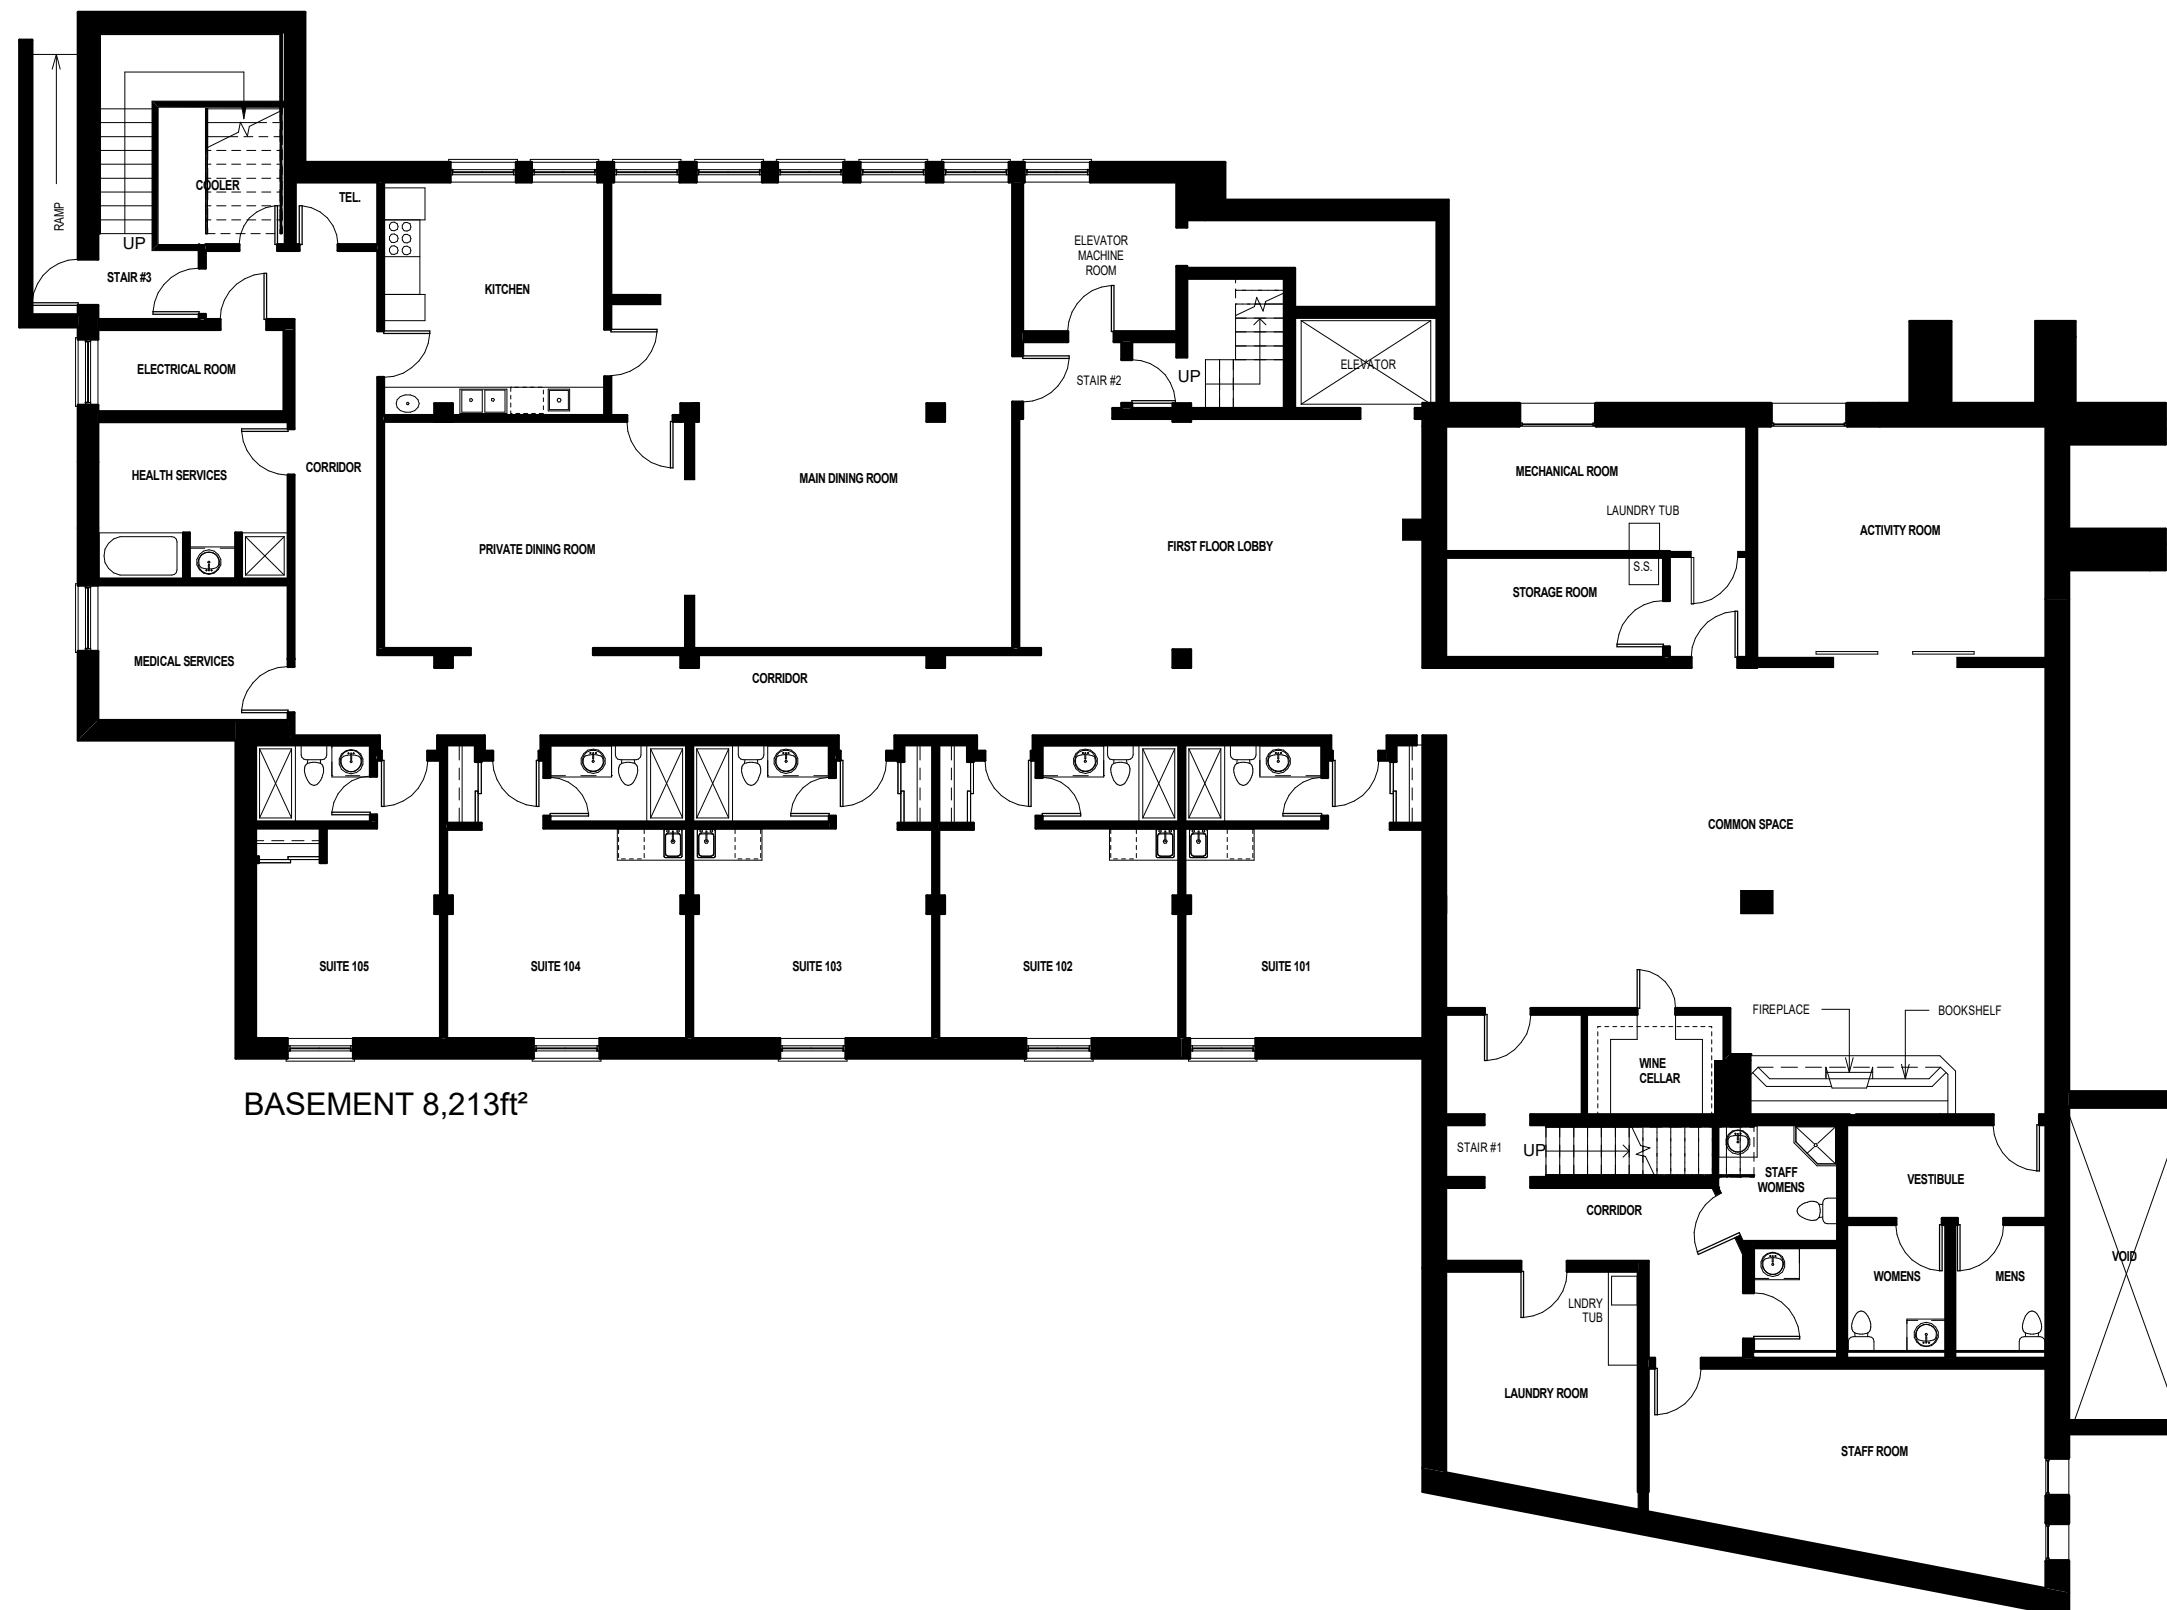

BASEMENT 8,213ft²

TOTAL EXTERIOR GROSS AREA 25,154ft²

ISSUED FOR REVIEW 2019-05-23


#	DATE	DESCRIPTION	BY
PROJECT:			
CLOCKTOWER 180-194 MAIN STREET RENOVATION			
DRAWING:			
180 MAIN ST. PLAN			
PROJECT No.:	16.015	DATE:	2019-05-23
DRAWN BY:	MJM	SCALE:	1 : 150
CHECKED BY:	MYG	DRAWING No.:	R01a

**TURNER
FLEISCHER**

AREA CALCULATED PER BOMA RETAIL BUILDINGS EXTERIOR GROSS AREA.



ANY STATED AREAS AND/OR DIMENSIONS MAY VARY DUE TO EXISTING CONDITIONS. ACTUAL USABLE FLOOR SPACE MAY VARY FROM ANY STATED OR DEPICTED FLOOR AREA.

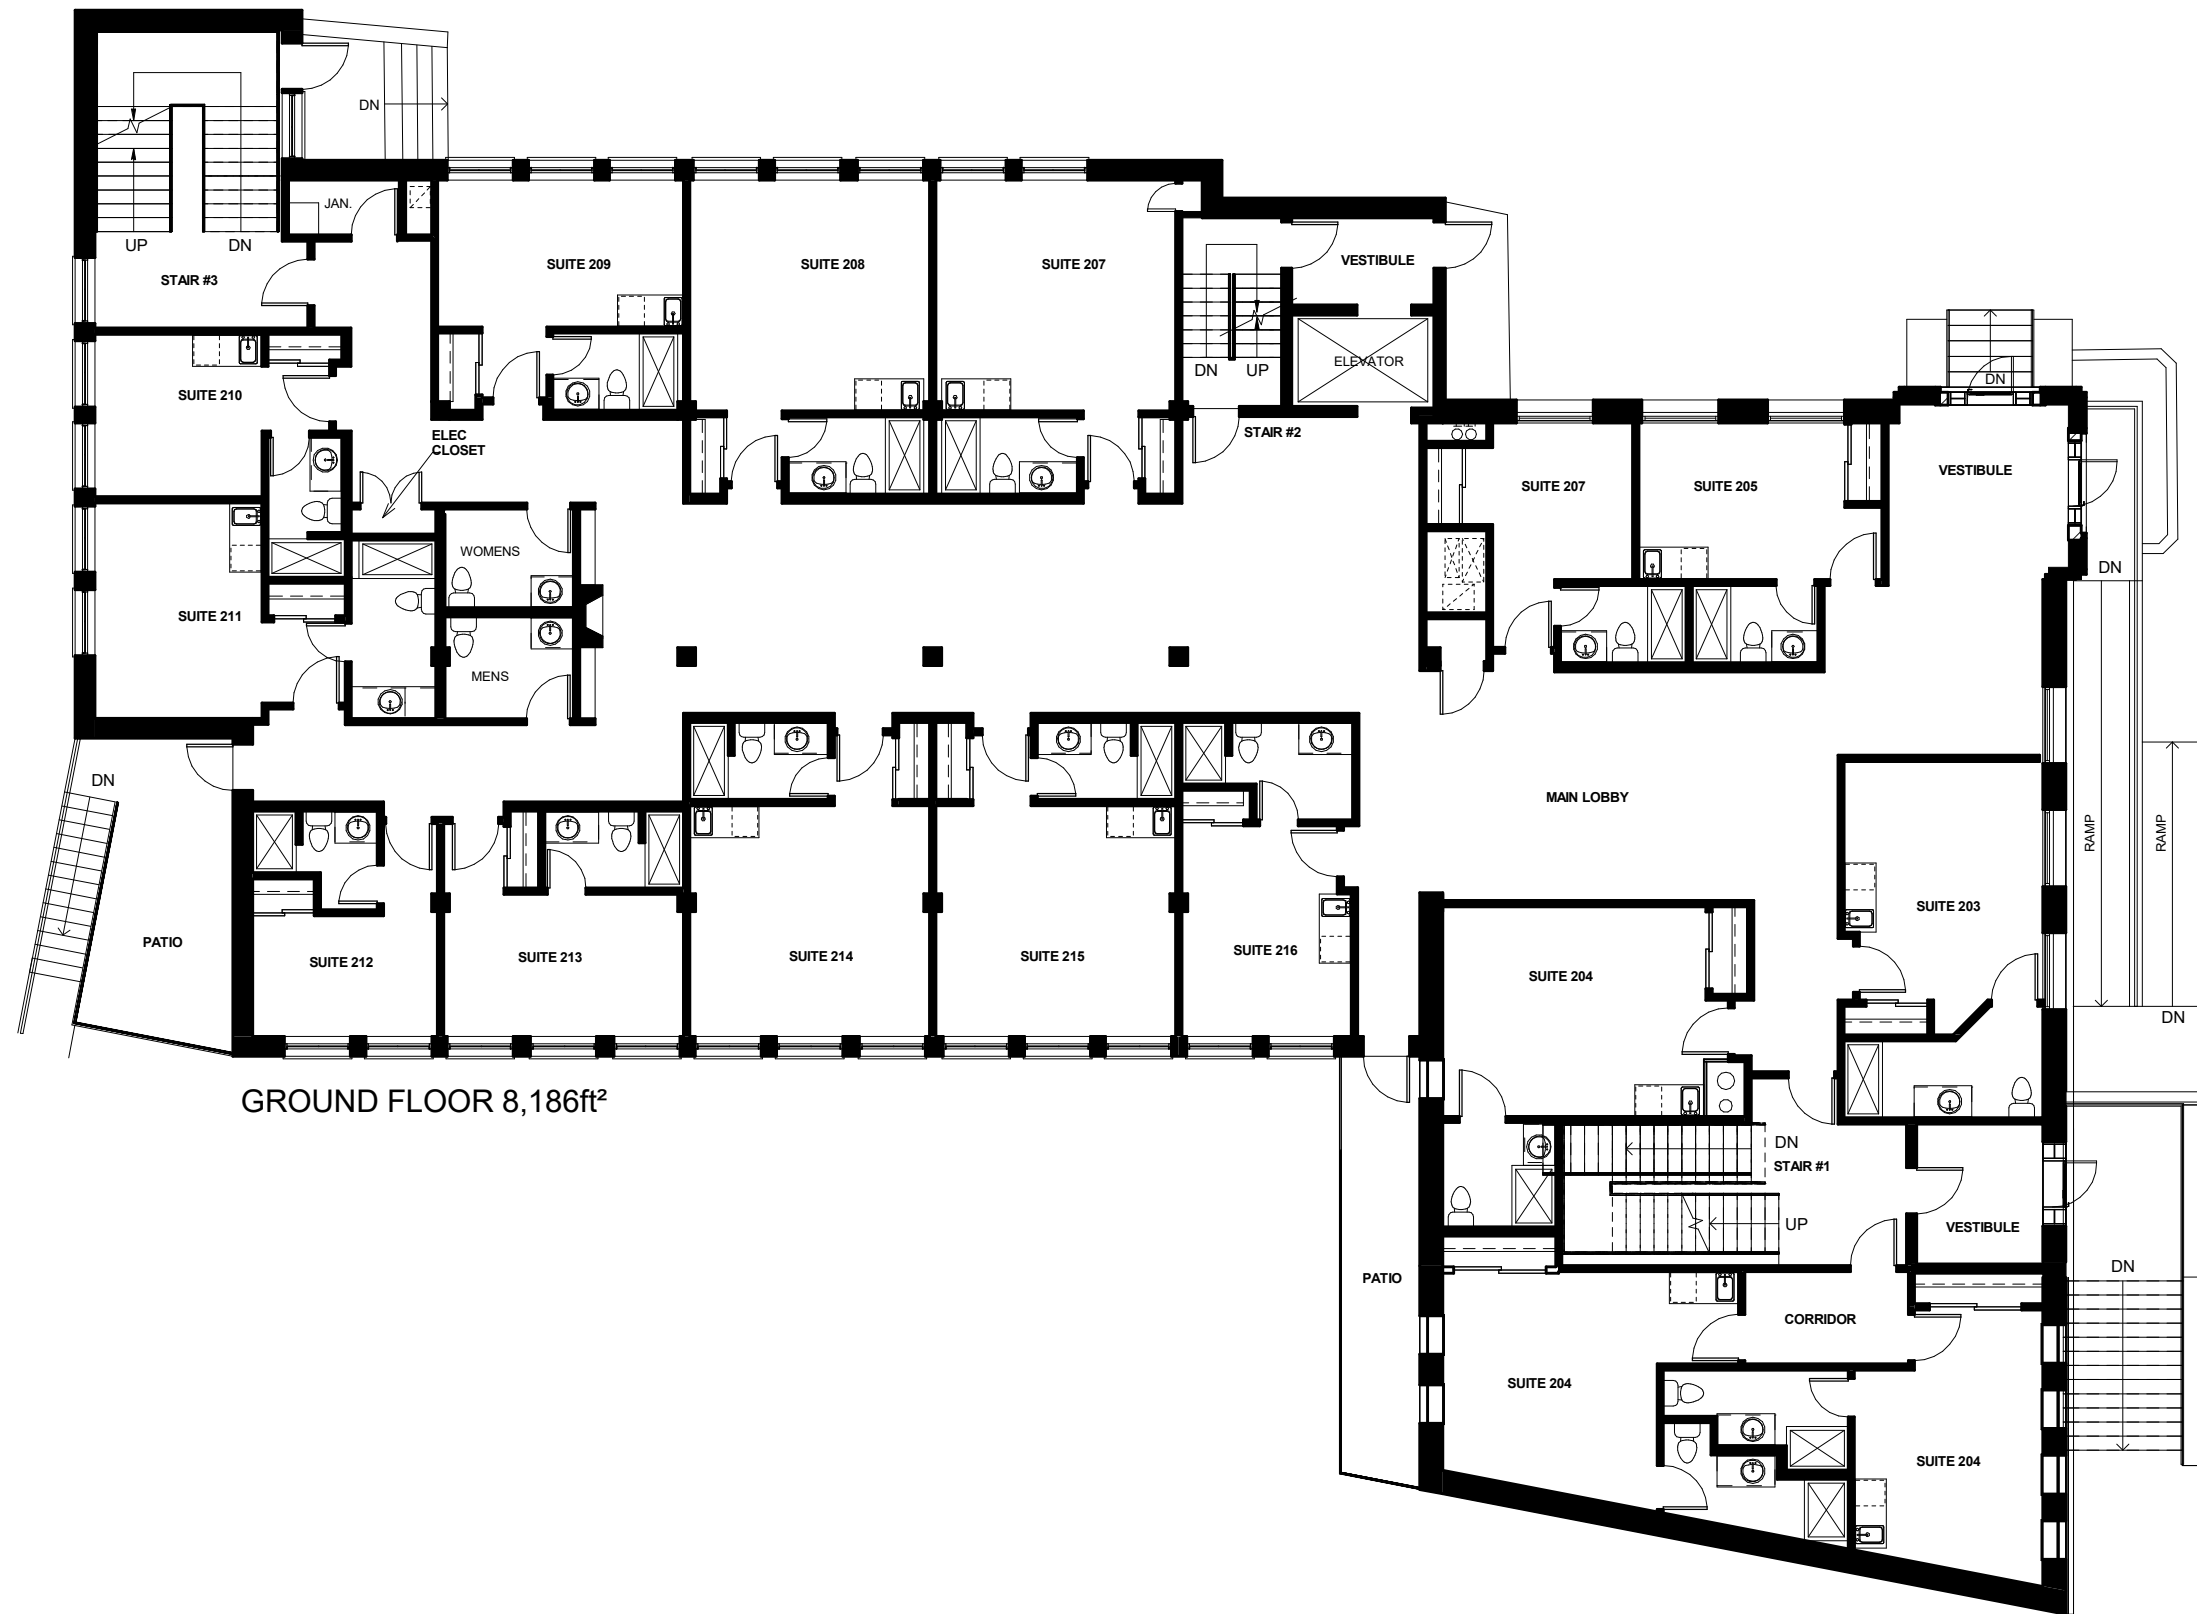

GROUND FLOOR 8,186ft²

TOTAL EXTERIOR GROSS AREA 25,154ft²

ISSUED FOR REVIEW 2019-05-23


#	DATE	DESCRIPTION	BY
PROJECT: CLOCKTOWER 180-194 MAIN STREET RENOVATION			
DRAWING: 180 MAIN ST. PLAN			
PROJECT No.:	16.015	DATE:	2019-05-23
DRAWN BY:	MJM	SCALE:	1 : 150
CHECKED BY:	MYG	DRAWING No.:	R01b

**TURNER
FLEISCHER**

AREA CALCULATED PER BOMA RETAIL BUILDINGS EXTERIOR GROSS AREA.



ANY STATED AREAS AND/OR DIMENSIONS MAY VARY DUE TO EXISTING CONDITIONS. ACTUAL USABLE FLOOR SPACE MAY VARY FROM ANY STATED OR DEPICTED FLOOR AREA.

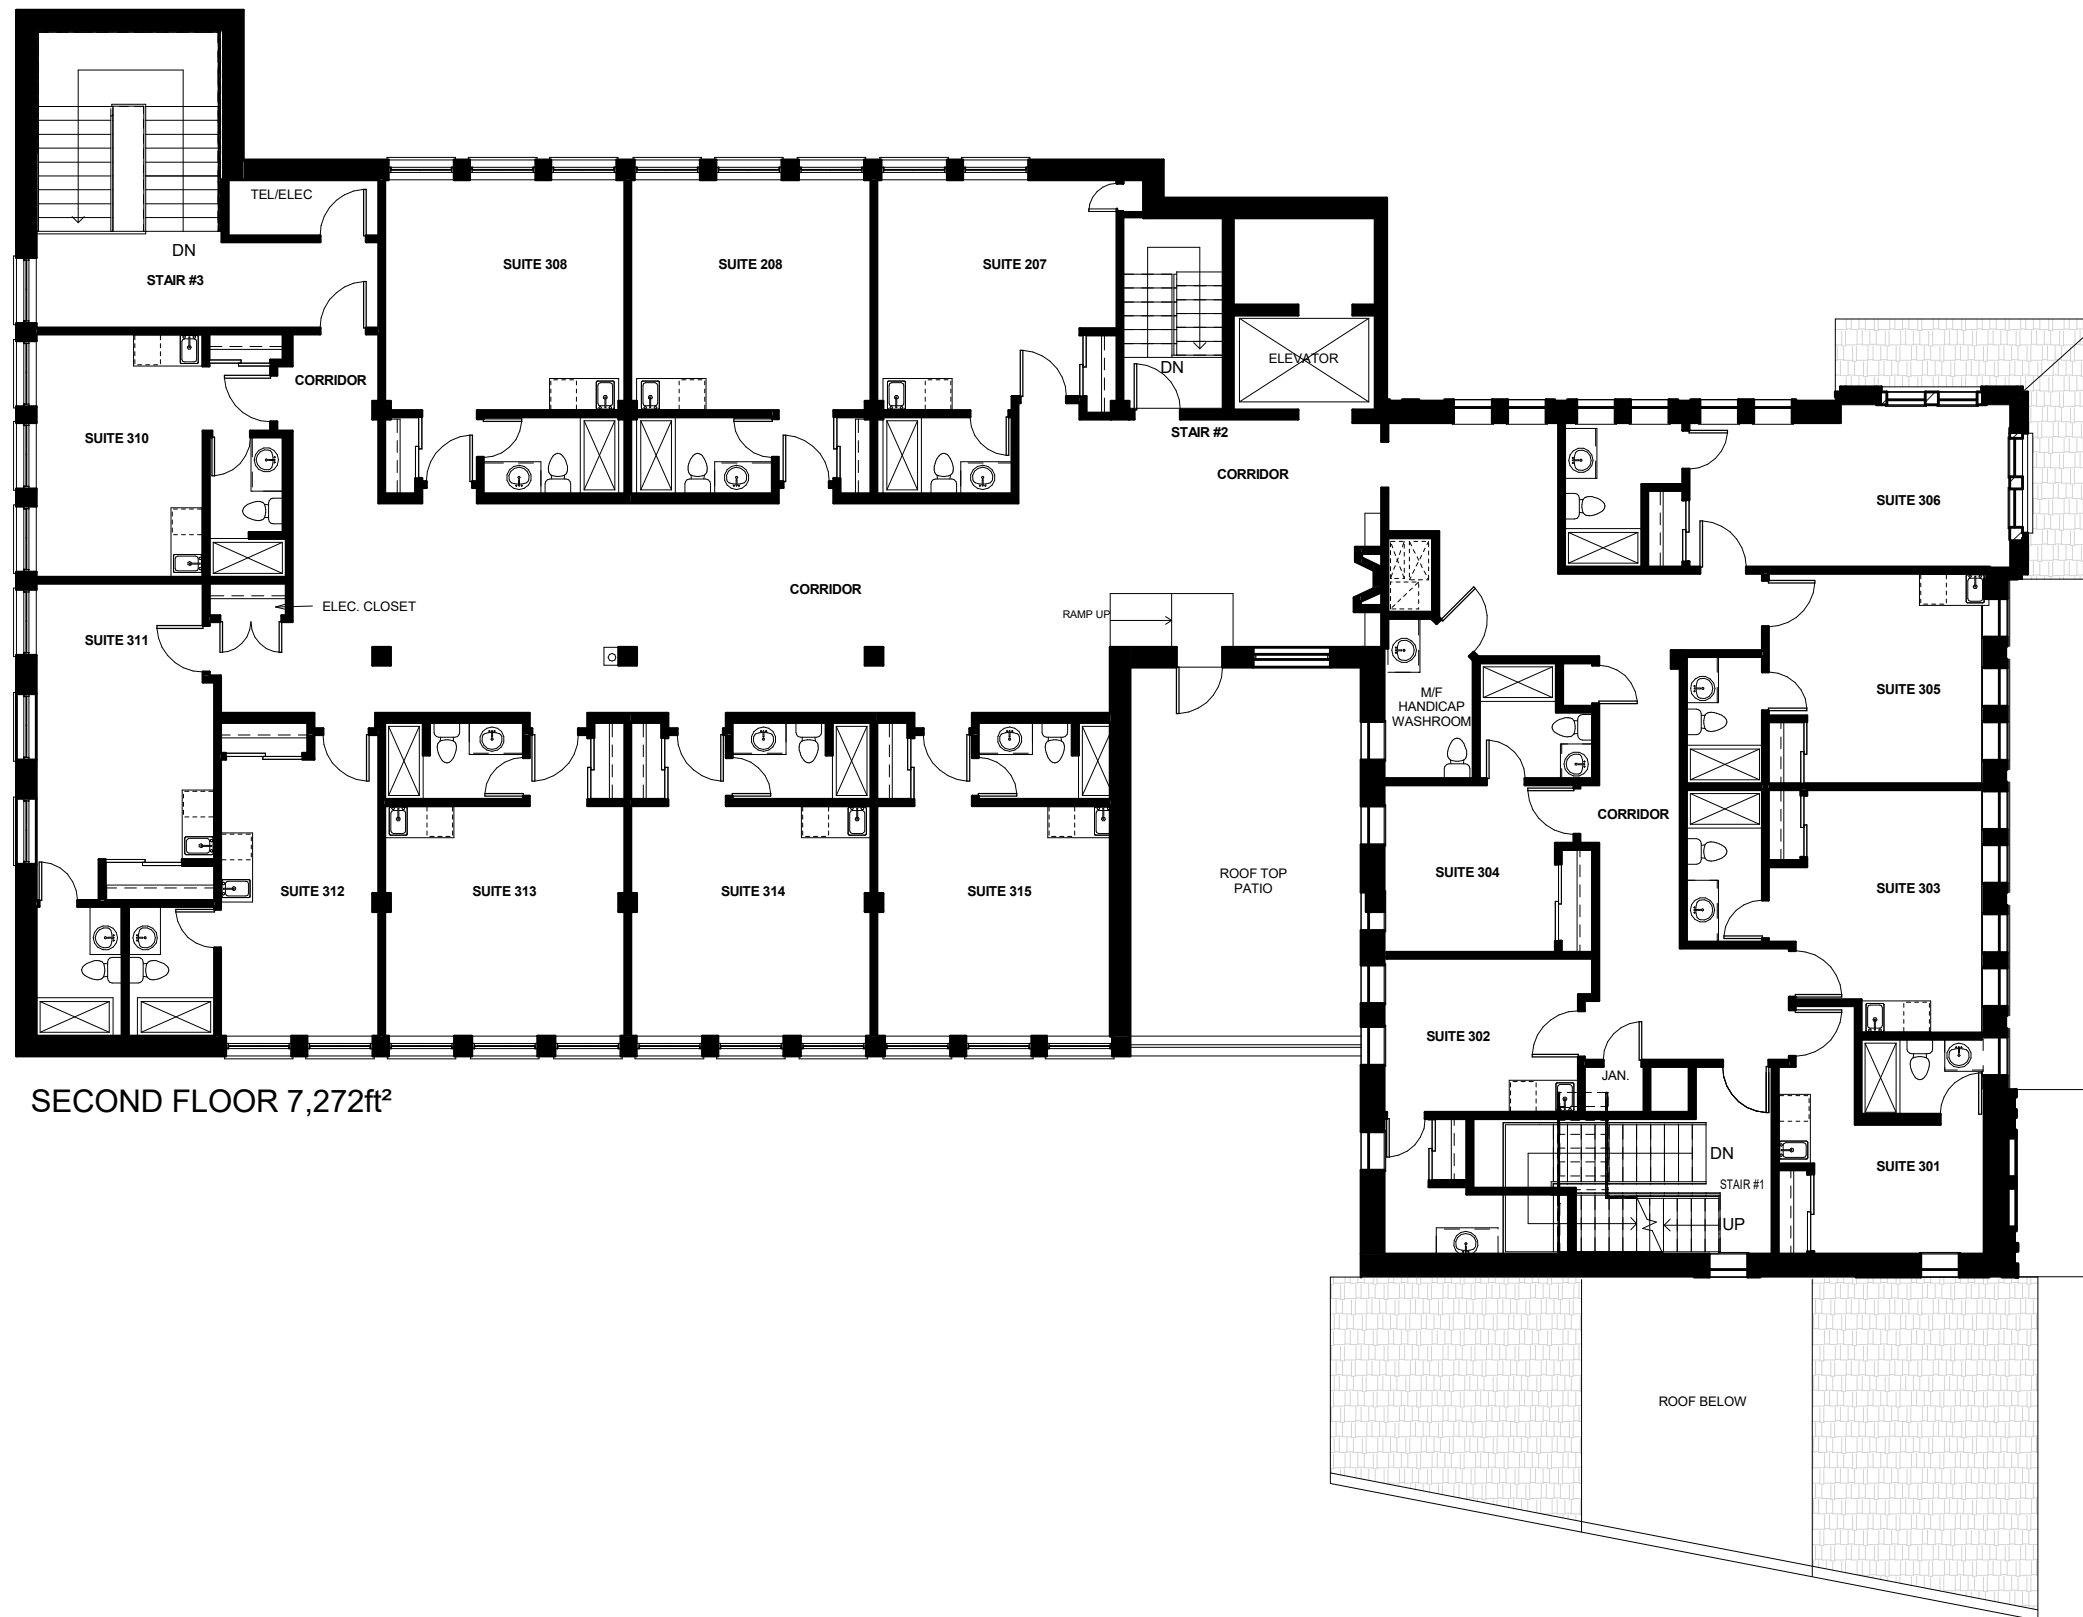

SECOND FLOOR 7,272ft²

TOTAL EXTERIOR GROSS AREA 25,154ft²

ISSUED FOR REVIEW 2019-05-23


#	DATE	DESCRIPTION	BY
PROJECT:			
CLOCKTOWER 180-194 MAIN STREET RENOVATION			
DRAWING:			
180 MAIN ST. PLAN			
PROJECT No.:	16.015	DATE:	2019-05-23
DRAWN BY:	MJM	SCALE:	1 : 150
CHECKED BY:	MYG	DRAWING No.:	R01c


**TURNER
FLEISCHER**

AREA CALCULATED PER BOMA RETAIL BUILDINGS EXTERIOR GROSS AREA.



ANY STATED AREAS AND/OR DIMENSIONS MAY VARY DUE TO EXISTING CONDITIONS. ACTUAL USABLE FLOOR SPACE MAY VARY FROM ANY STATED OR DEPICTED FLOOR AREA.

 LOW HEADROOM

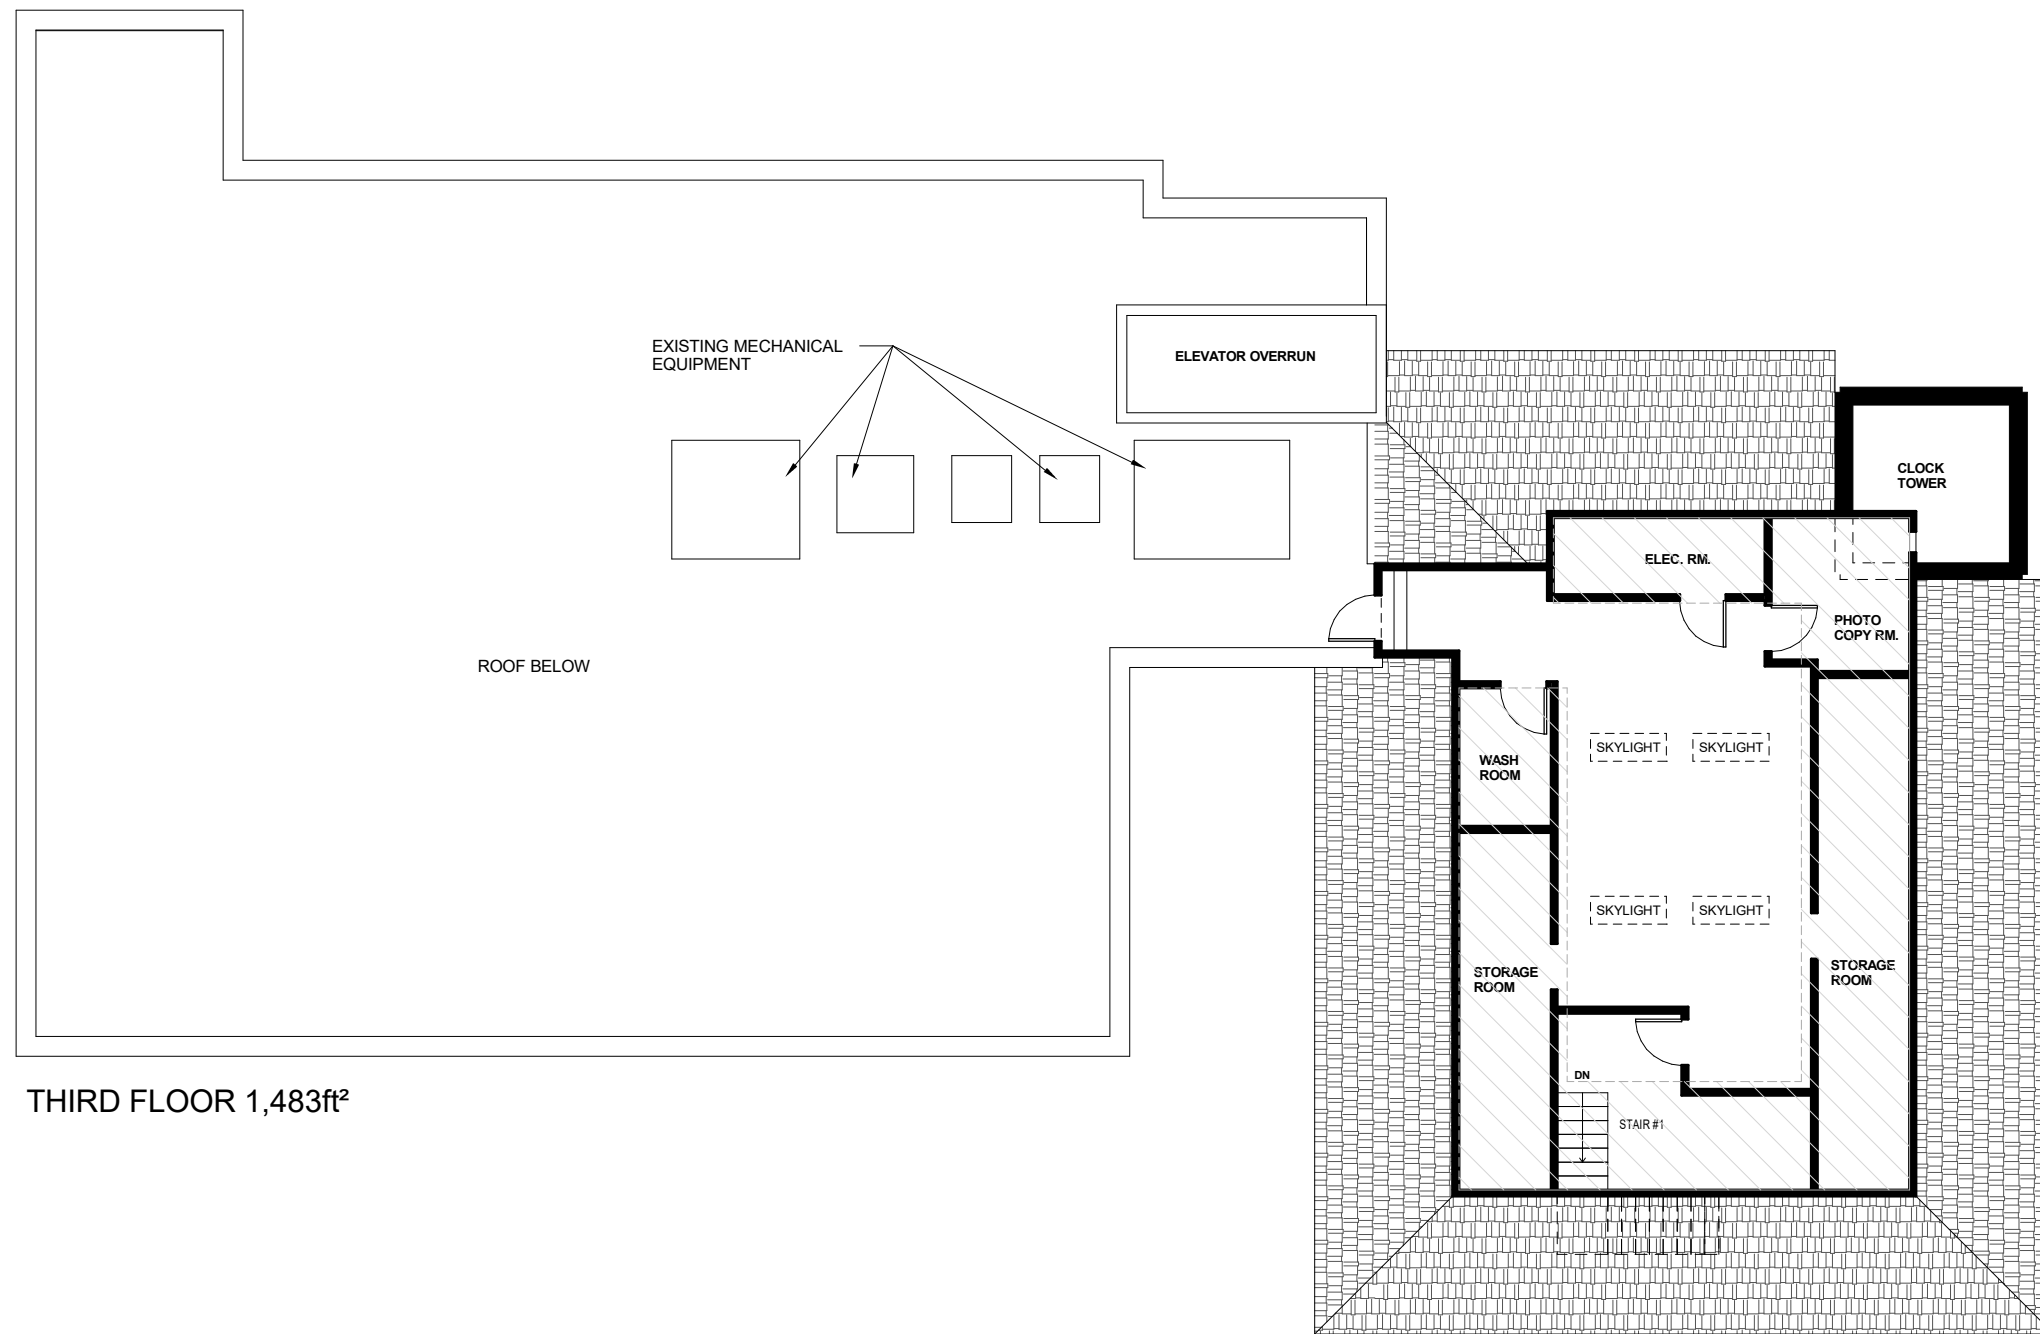

THIRD FLOOR 1,483ft²

ISSUED FOR REVIEW 2019-05-23

#	DATE	DESCRIPTION	BY
PROJECT: CLOCKTOWER 180-194 MAIN STREET RENOVATION			
DRAWING: 180 MAIN ST. PLAN			
PROJECT No.:	16.015	DATE:	2019-05-23
DRAWN BY:	MJM	SCALE:	1 : 150
CHECKED BY:	MYG	DRAWING No.:	R01d

TOTAL EXTERIOR GROSS AREA 25,154ft²

**TURNER
FLEISCHER**